



PORTFOLIO

OTHMAN YOUSEF ELAYYAN

OTHMAN YOUSEF ELAYYAN



DATE OF BIRTH : 26-12-1994

ADRESS : UAE - DUBAI

EMAIL : ARCHOTHMAN@OUTLOOK.COM

PHONE : 0553887075

LANGUAGES

ARABIC : NATIVE SPEAKER

ENGLISH : VERY GOOD

PERSONAL SKILLS



EDUCATION

2013-2018 (JORDAN) AL-ALBAYT

**UNIVERSITY BACHELOR'S DEGREE
IN ARCHITECTURE**

GPA : GOOD

2005-2012 (AMMAN-JORDAN)

MARJ AL-HAMAM SECONDERY SCHOOL

GPA : 86.6%

COMPUTER SKILLS

SKETCHUP		EXCELLENT
V-RAY		EXCELLENT
LUMION		EXCELLENT
AUTOCAD		V.GOOD
ADOBE PHOTOSHOP		V.GOOD
REVIT		GOOD
MICROSOFT OFFICE		V.GOOD
INTERNET		V.GOOD

EXPERIENCE

JULY - SEPTEMBER 2017

AYYASH ENGINEERING CONSULTANT

+962797212825

SKETCHUP COURSES TRAINER

ADVANCED MODELING SKETCHUP.

CONTENTS

1ST



2ND



3ND



4TH



1ST CONSTRUCTION TRAINING CENTER (5-9)

2ND FACUTLY OF SICENCE (10-14)

3ND AIN GHAZAL-URBAN DESIGN (15-17)

4TH HONORABLE MENTION WORKS (18)

CONSTRUCTION TRAINING CENTER



Location :



- *Bounded on the north hay alnadif
- *Bounded on the south hay alrawda
- *Bounded on the east hay Qweismeh
- *Bounded on the West hay althraa



Border & dimensions:

- The project site
- The area of the site is 14000 m²



Road network :

- Main street
- Sub-street
- Small street
- Bus stop



Building Topology :

- New
- Almost new
- Old



Road network :



Building uses :

- Commercial
- Residential
- Educational
- Light Industries
- Religious



Labors gatherings:




Land Mark :

-



Green areas :

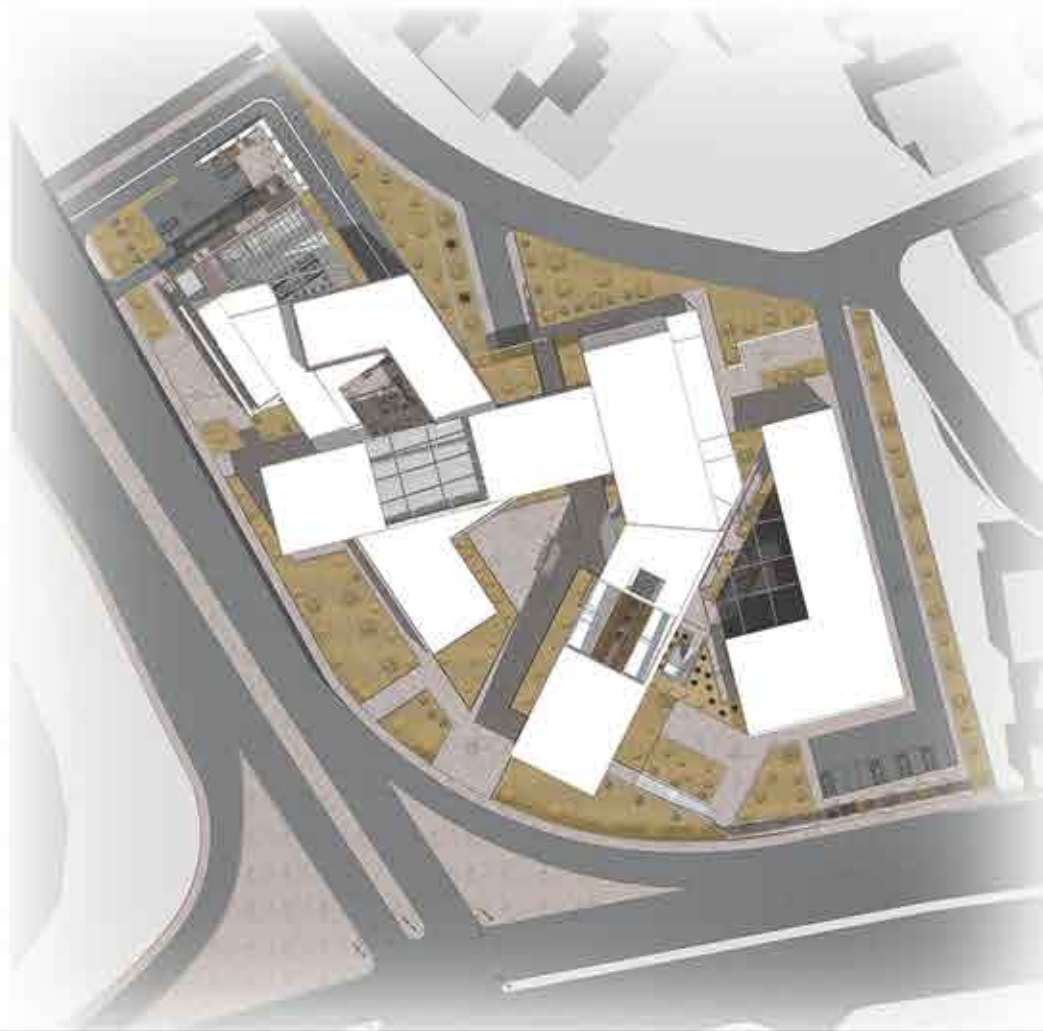

DIGRAMS & MASTER PLAN

Concept

Eidetic Memory

Memories are the
architecture of our
identity





2D Process



Master Plan Scale 1:500



PLANS

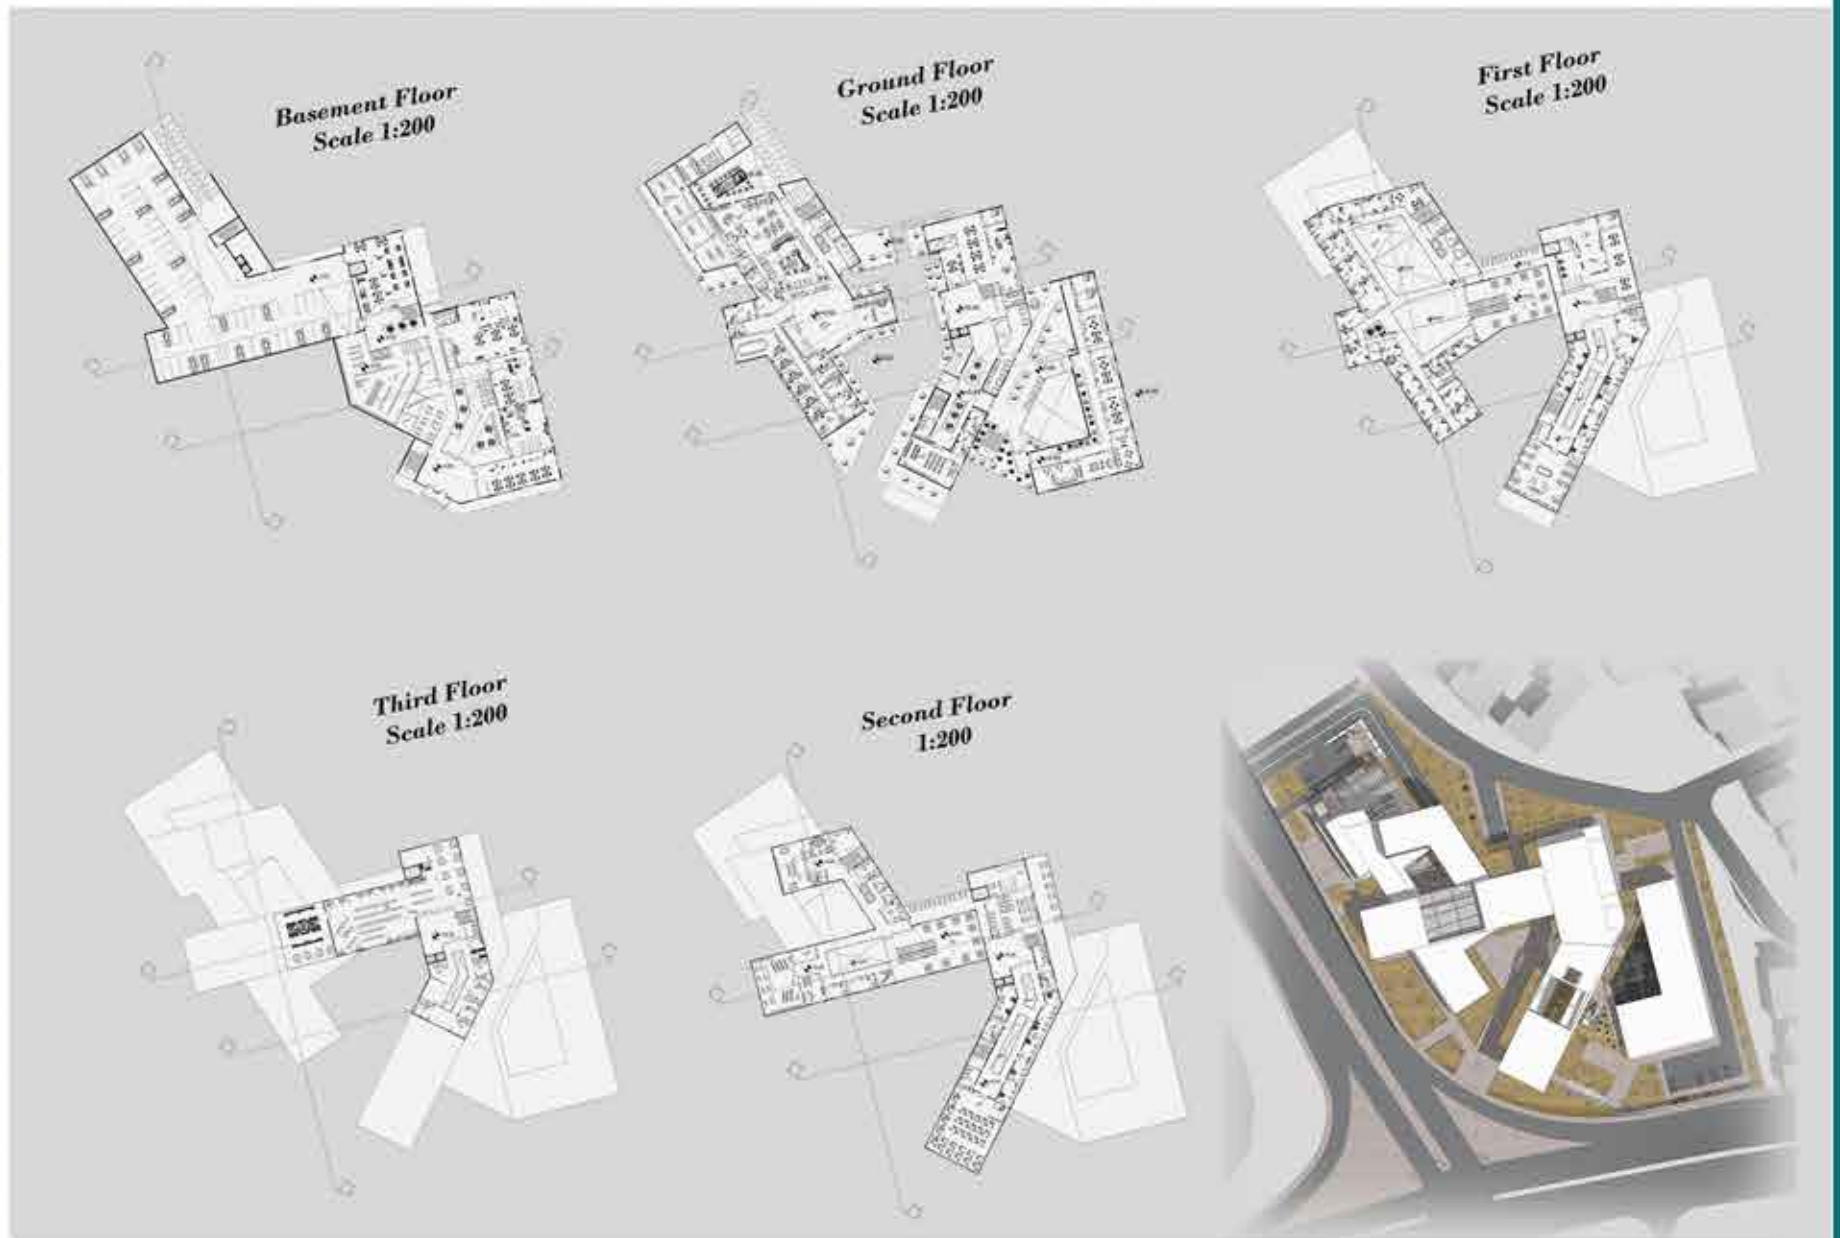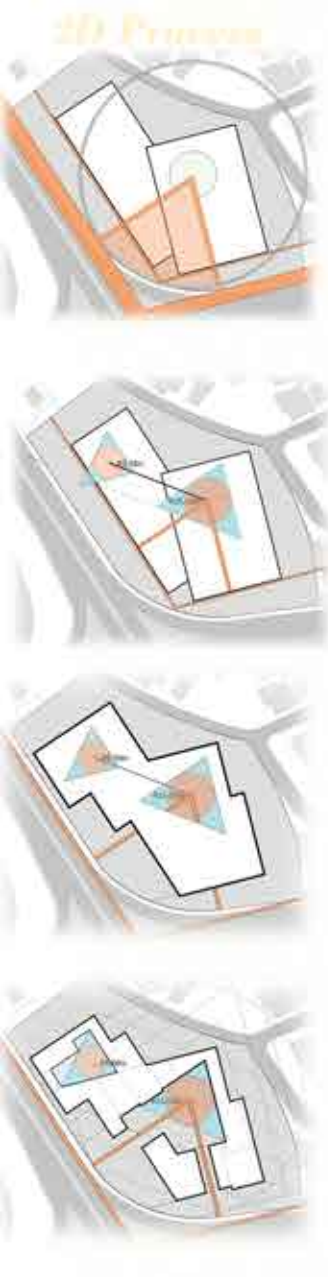

ELEVATIONS & SECTIONS



Section A-A
Scale 1:200



Section B-B
Scale 1:200



East Elevation
Scale 1:200



West Elevation
Scale 1:200



South Elevation
Scale 1:200




North Elevation
Scale 1:200




FACULTY OF SCIENCE AT AL- ALBAYT UNIVERSITY




PLANS

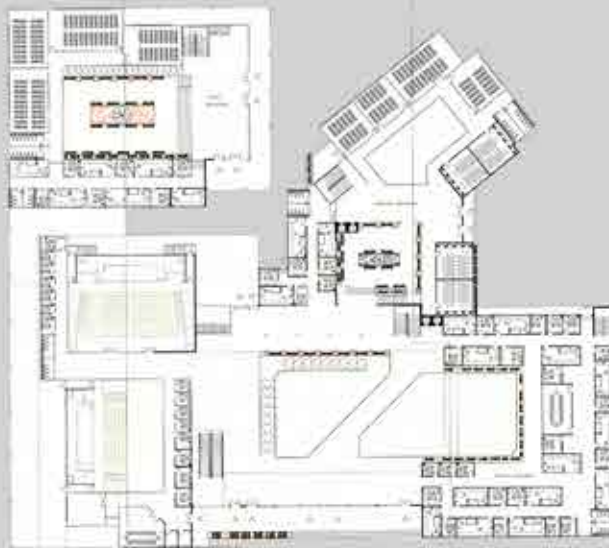


Ground floor Plan Scale 1:200

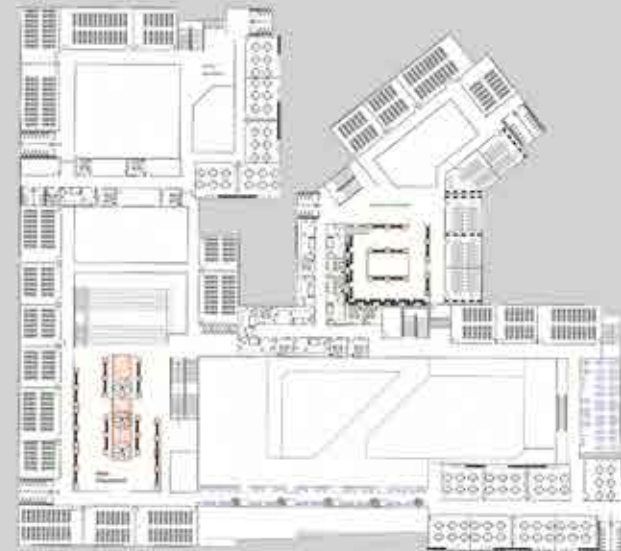

first floor Plan Scale 1:200






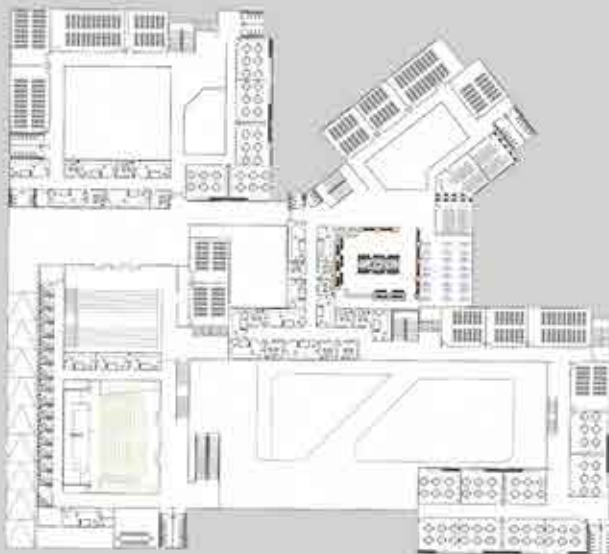


second floor Plan Scale 1:200

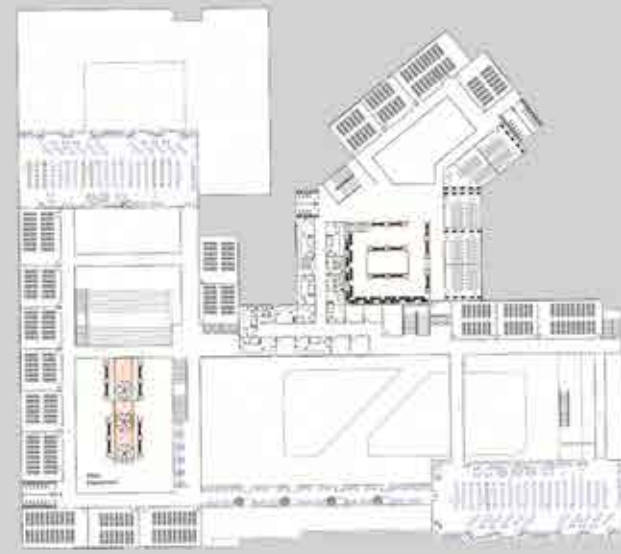


third floor Plan Scale 1:200


DIGRAMS & 3D SECTION

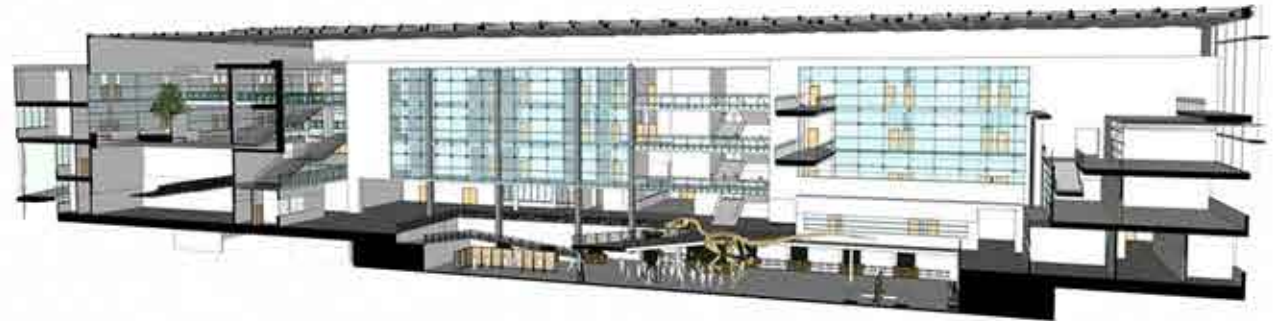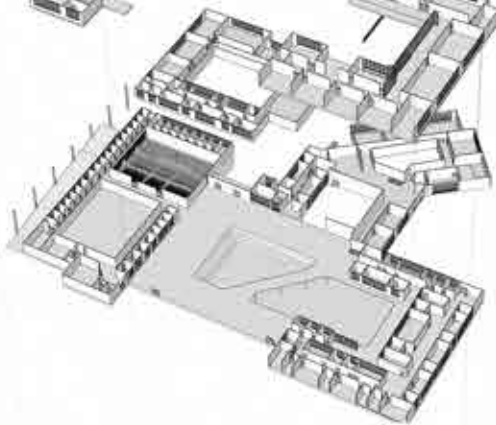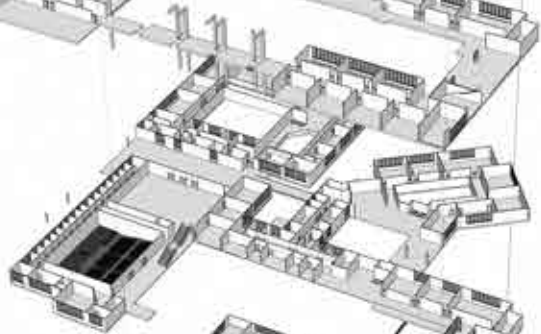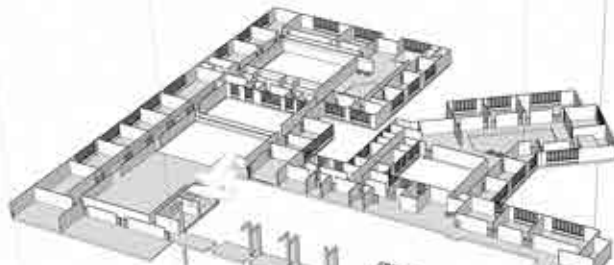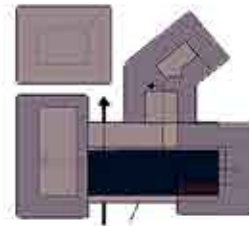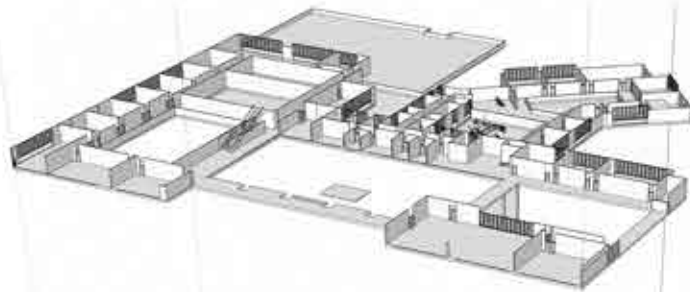


ELEVATIONS & SECTIONS

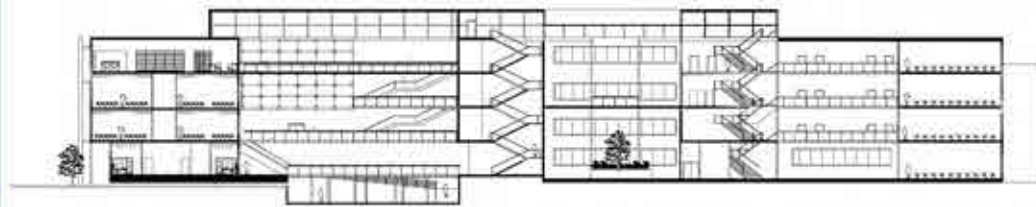

Section A-A

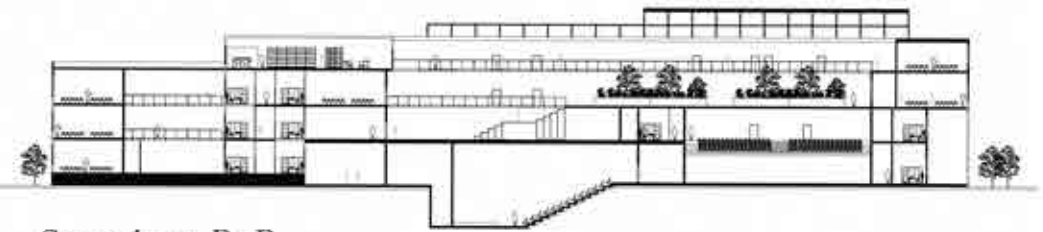

Section B-B

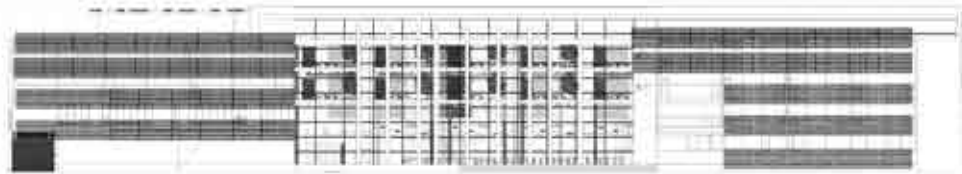

Main elevation



west elevation




East elevation




South elevation



SHOTS

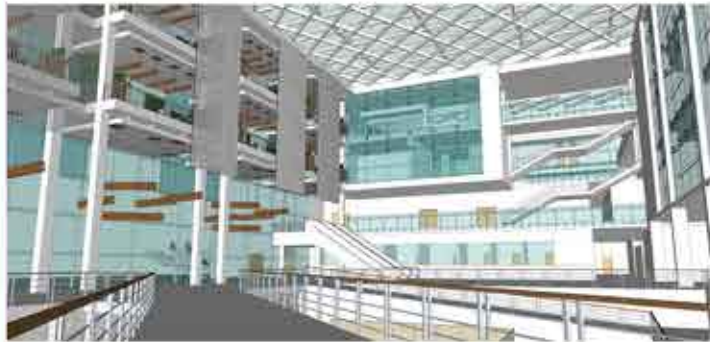

AIN GHAZAL-URBAN DESIGN MASTER PLAN

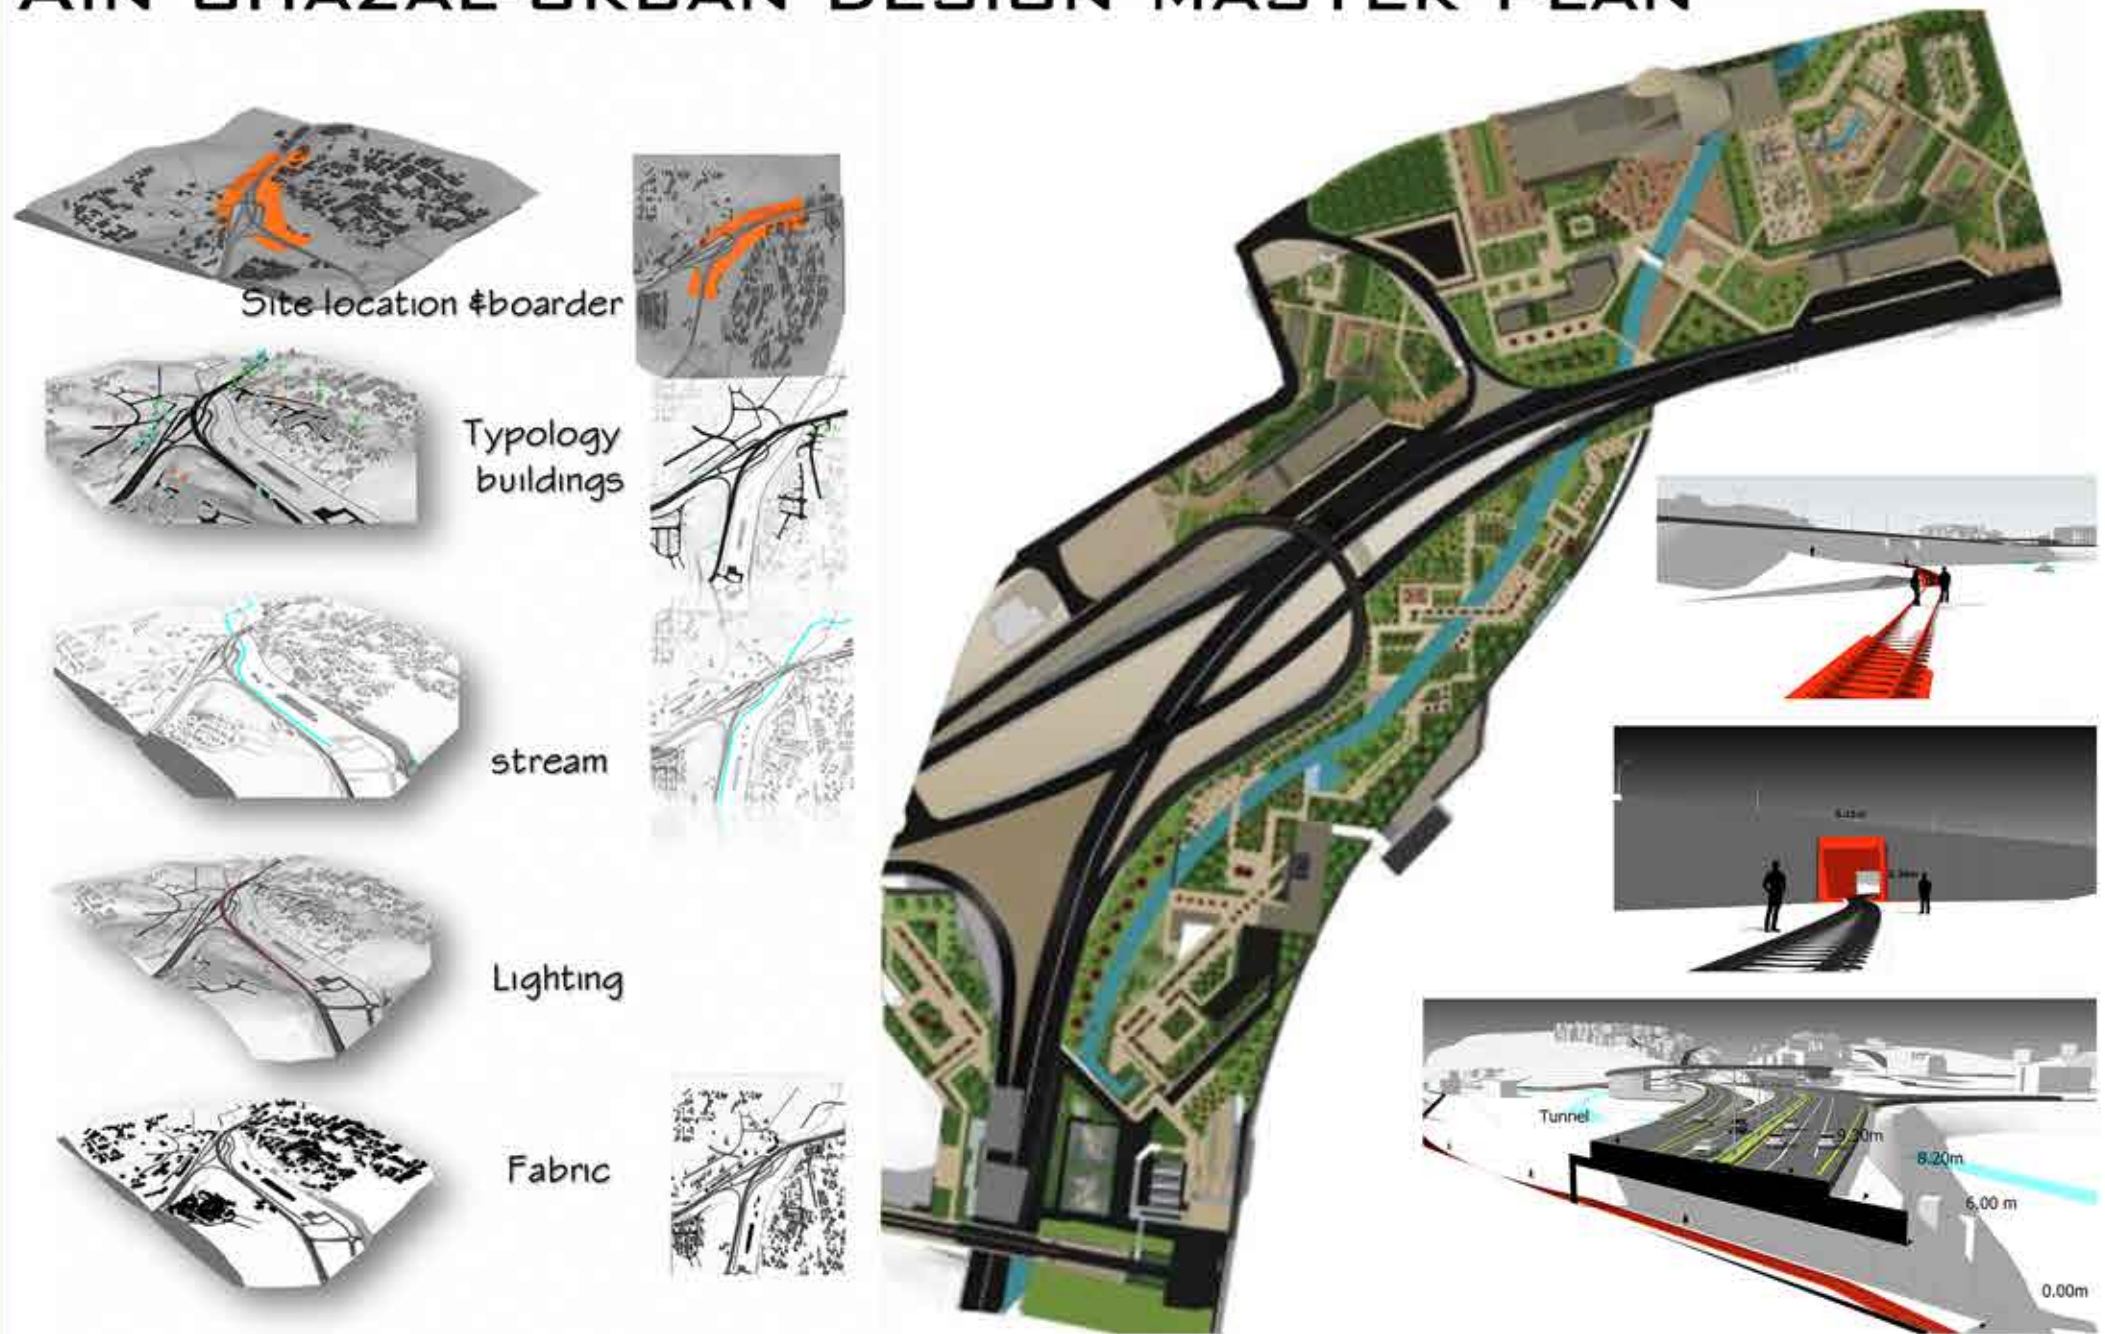

AIN GHAZAL-URBAN DESIGN PART 1

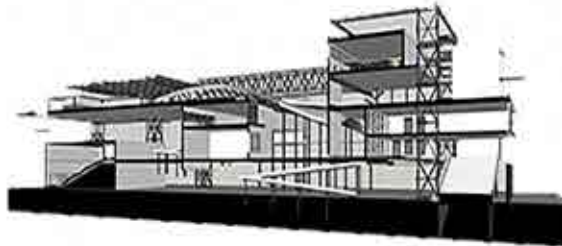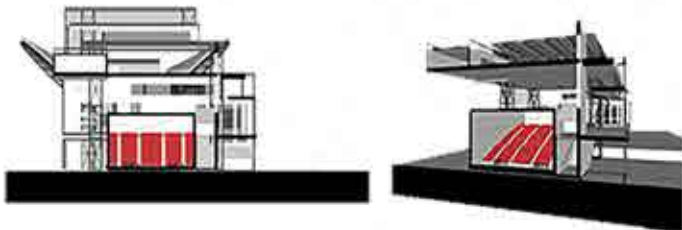

AIN GHAZAL-URBAN DESIGN PART 2



HONORABLE MENTION WORKS / SHOTS

